

PROPOSED FIRST FLOOR PLAN

FEBRUARY 15, 2022

INDEPENDENCE MIDDLE SCHOOL

BETHEL PARK SCHOOL DISTRICT




DEMOLISH EXISTING RAMP AND
CREATE NEW STAIR AND
ELEVATOR MOVED TO PHASE 2

SPEECH, COPY, AND TECH
ROOM RECONFIGURATION
MOVED TO PHASE 2

WORLD LANGUAGE
RECONFIGURATION
MOVED TO PHASE 2

3 STOP ELEVATOR AND
RAILING IMPROVEMENTS

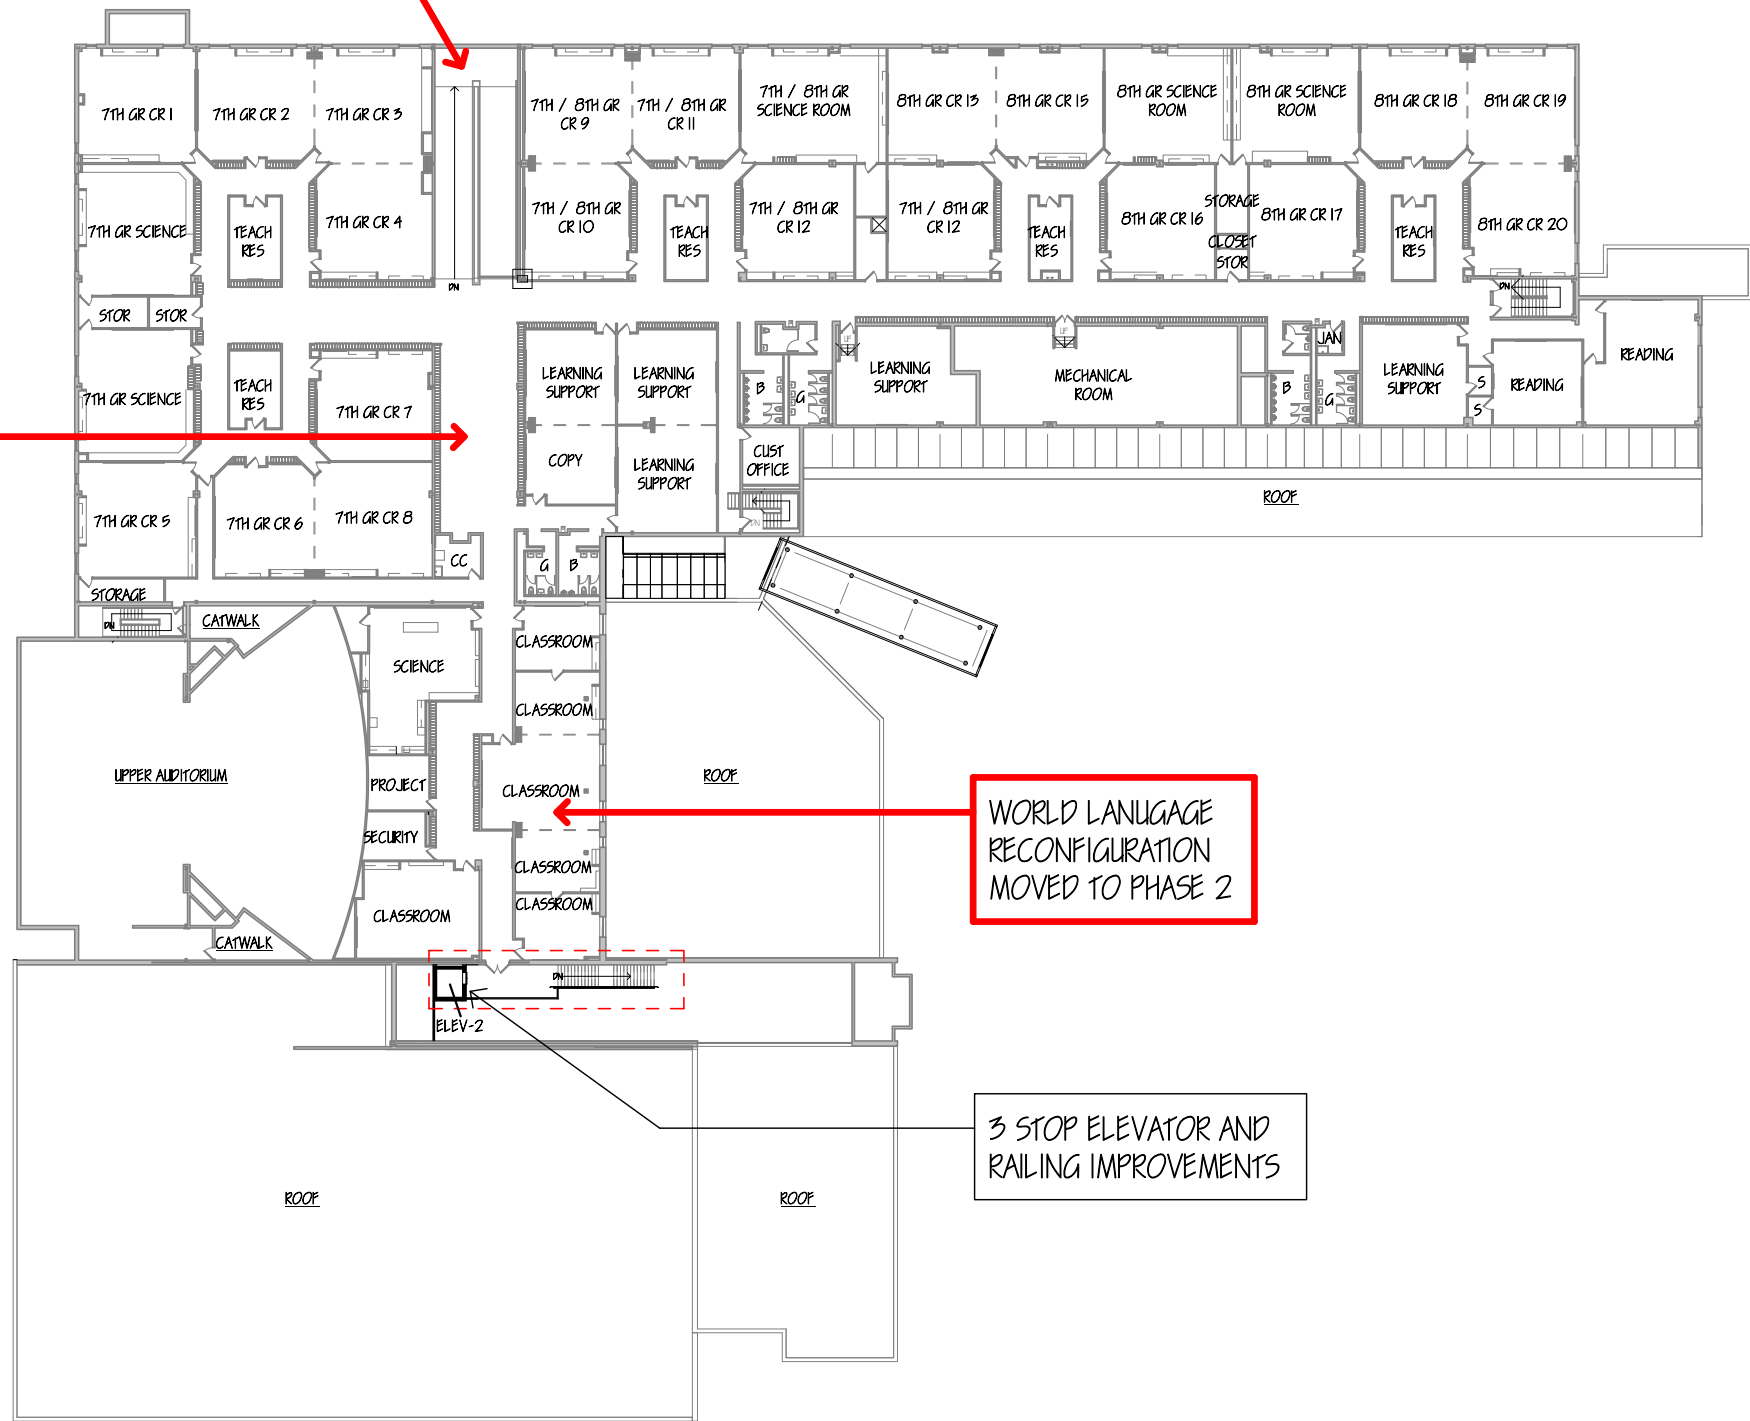

LEGEND	
	GENERAL ACADEMIC
	SPECIAL INSTRUCTION
	PERFORMANCE
	SPECIAL EDUCATION
	FOOD SERVICE
	PHYSICAL EDUCATION
	ADMINISTRATION
	BUILDING SERVICES
	EXTENT OF RENOVATION
	ORIGINAL SCOPE
	NEW SCOPE


PROPOSED SECOND FLOOR PLAN

FEBRUARY 15, 2022


INDEPENDENCE MIDDLE SCHOOL

BETHEL PARK SCHOOL DISTRICT



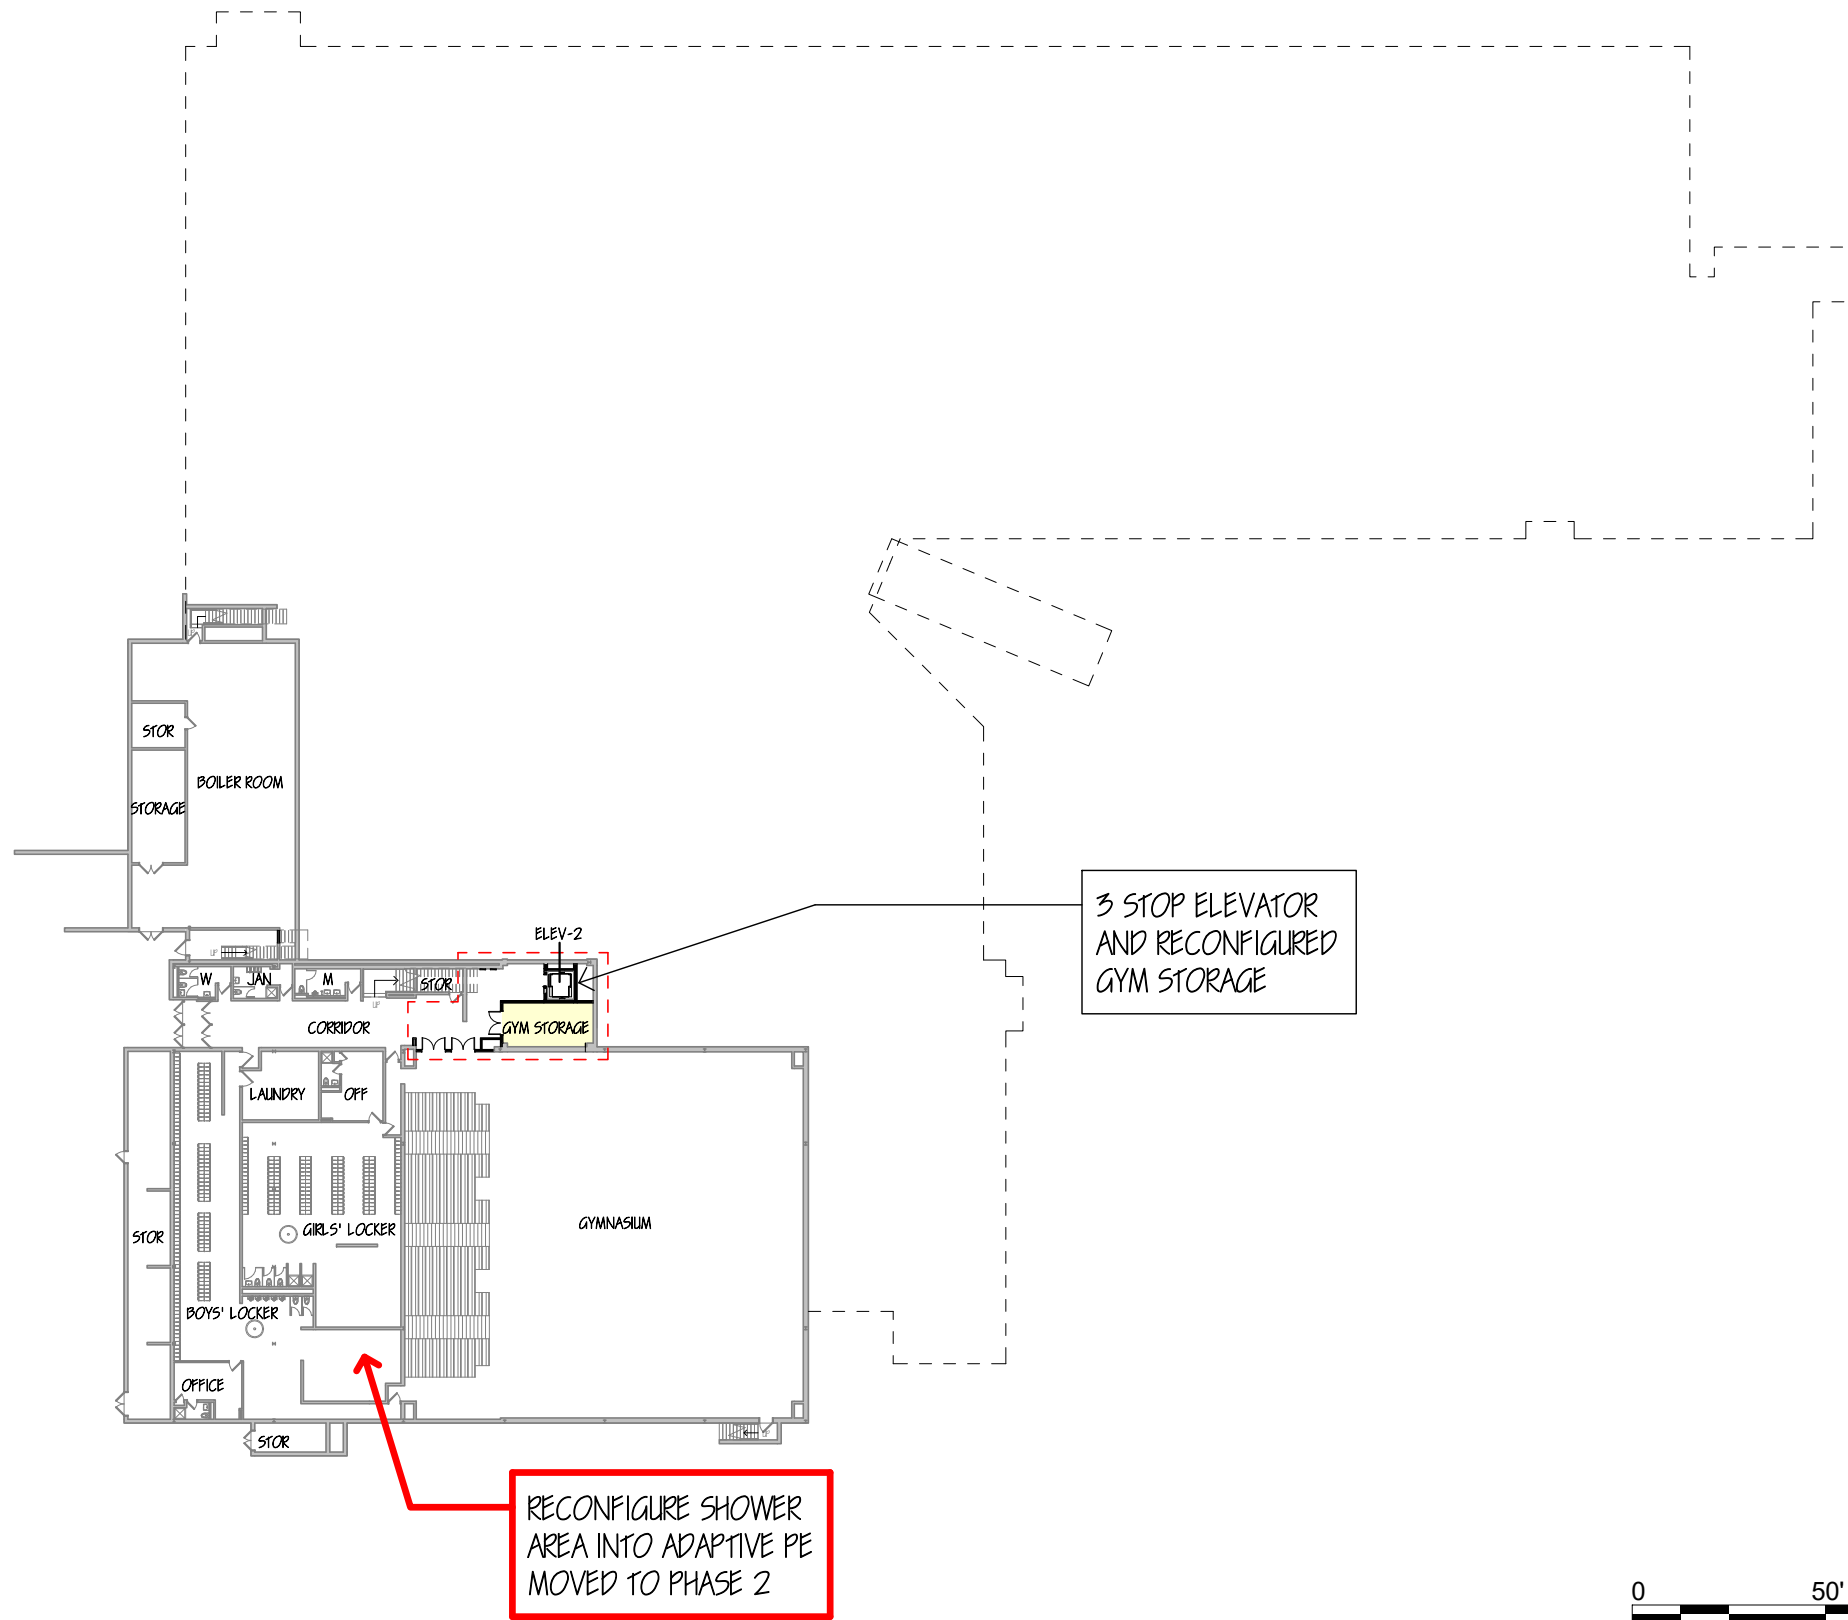

LEGEND	
	GENERAL ACADEMIC
	SPECIAL INSTRUCTION
	PERFORMANCE
	SPECIAL EDUCATION
	FOOD SERVICE
	PHYSICAL EDUCATION
	ADMINISTRATION
	BUILDING SERVICES
	EXTENT OF RENOVATION
	ORIGINAL SCOPE
	NEW SCOPE

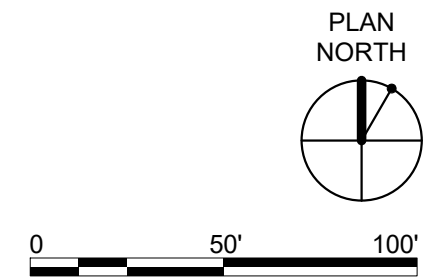

PROPOSED GROUND FLOOR PLAN

FEBRUARY 15, 2022

INDEPENDENCE MIDDLE SCHOOL

BETHEL PARK SCHOOL DISTRICT

